



**URBAN DESIGN PARTNERS**

1318-66 central ave. P 704.334.3303  
charlotte, nc 28205 F 704.334.3305  
urbanpartners.com  
nc license no: P-0418

Children's Design Group  
Mark D. Pavey, A.I.A.-Architect  
PO Box 1365  
Gulf Shores, AL 36547  
(334)-546-3624  
(206)-350-0593 Fax  
child.design@mindspring.com


Primrose School Franchising Company  
Ted Tillman  
3660 Cedarcreek Road  
Acworth, GA 30101

**Primrose School of Matthews**  
Survey/Existing Conditions Plan  
Ames Street, Matthews, NC

NO.	DATE	BY	REVISIONS

Project No: 15-040  
Date: January 27, 2016  
Designed by: udp  
Drawn by: udp  
Scale: as noted  
Sheet No:

**RZ-1**

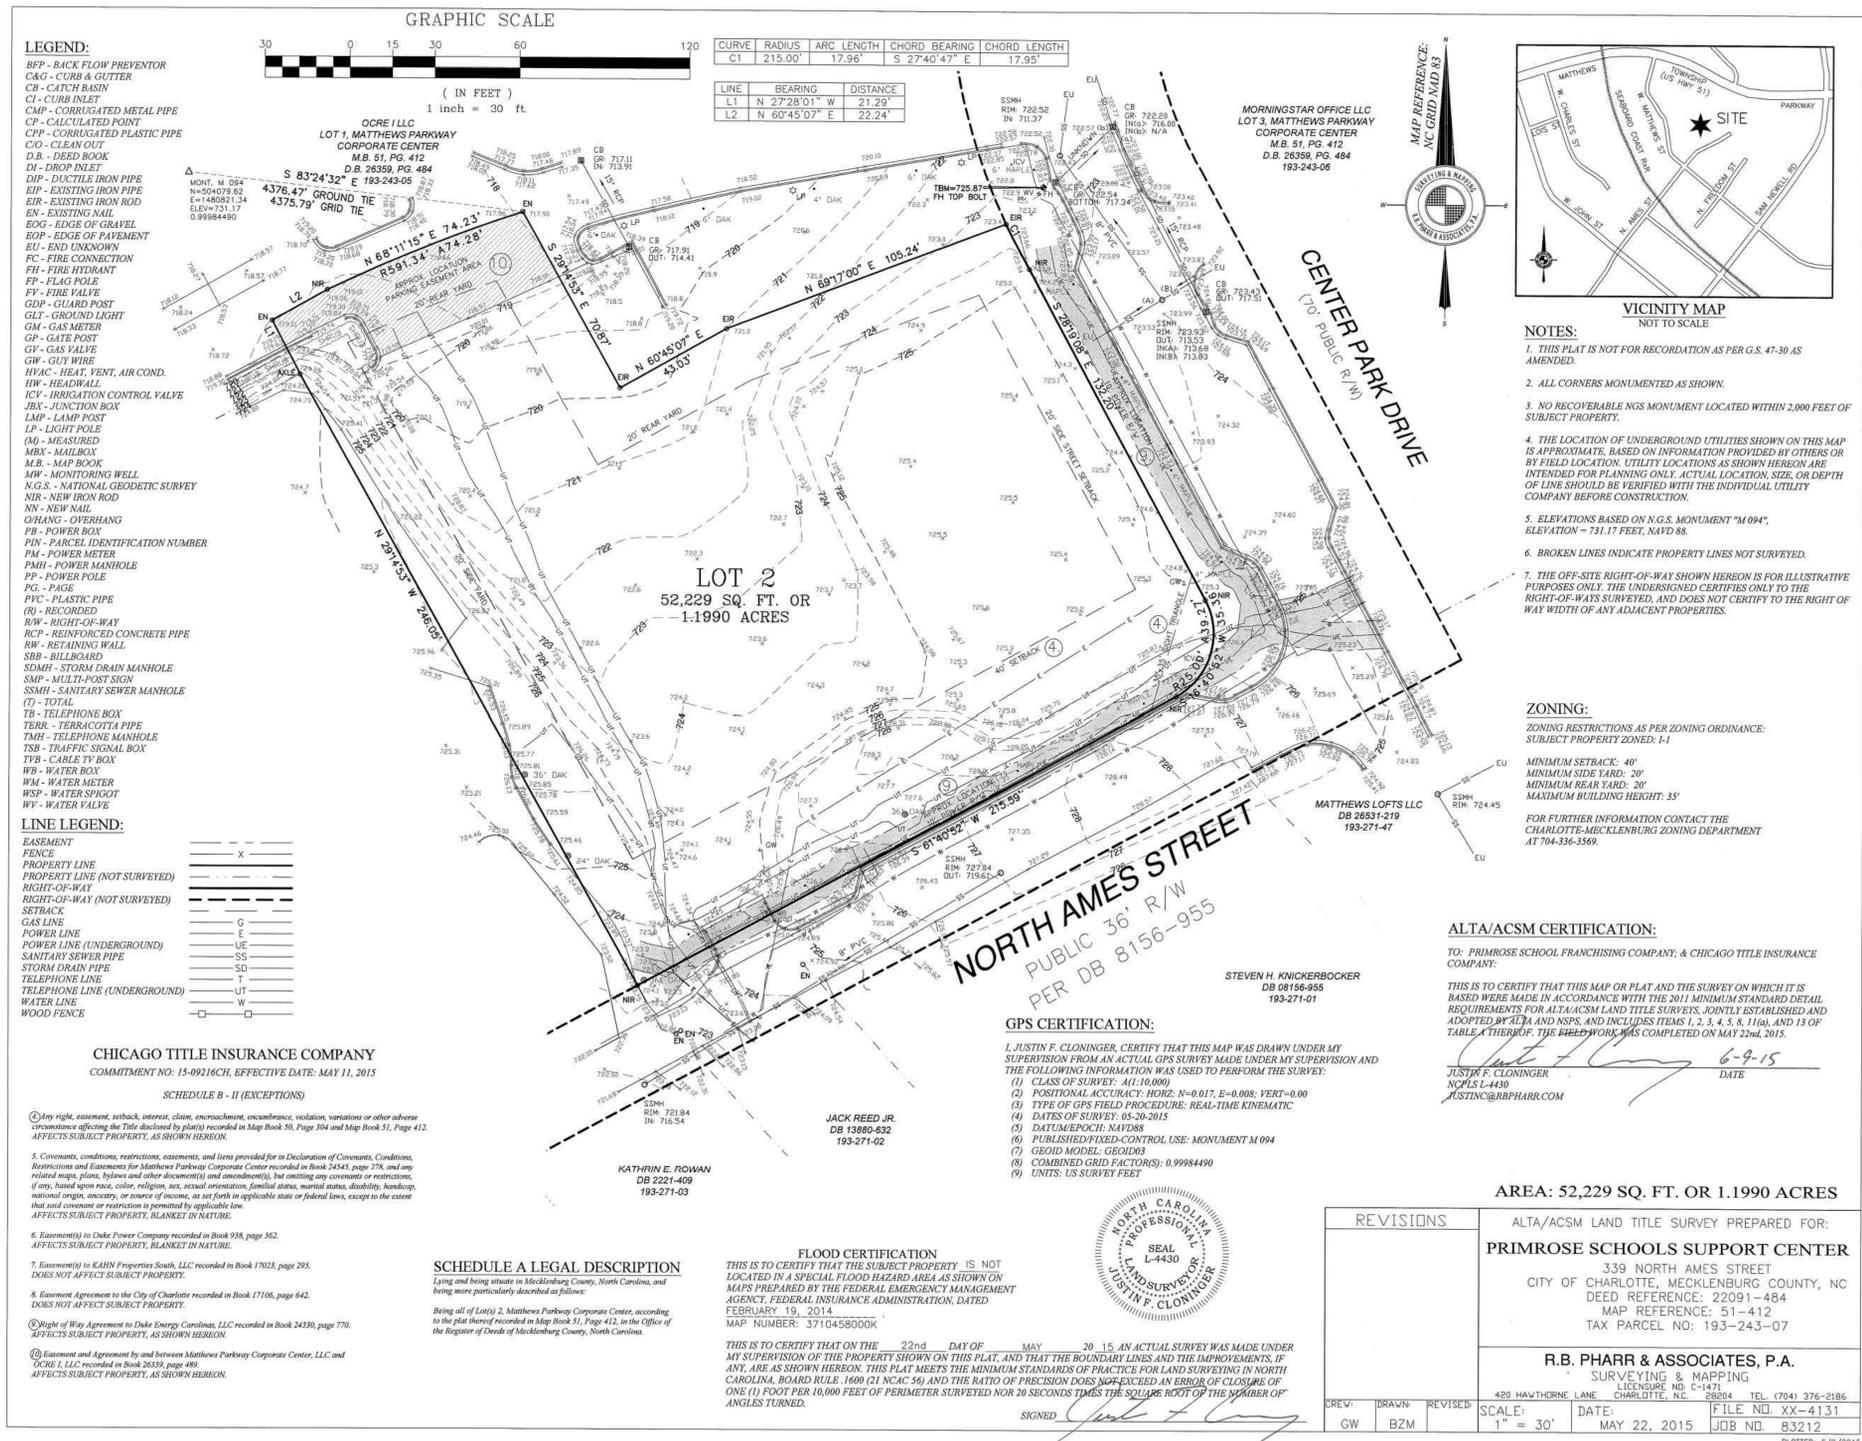

2016-643  
5-3-2016  
**REZONING PETITION #2016-643**



GENERAL PROVISIONS

- A. These Development Standards form a part of the Rezoning Plan associated with the Rezoning Application filed by Primrose School Franchising Company ("Applicant") for an approximately 1.2 acre site located on the west side of Park Center Drive between Matthews Township Parkway and North Ames Street, which site is more particularly depicted on the Rezoning Plan (hereinafter referred to as the "Site").
- B. The development and use of the Site will be governed by the Rezoning Plan, these Development Standards and the applicable provisions of the Town of Matthews Unified Development Ordinance (the "Ordinance"). The regulations established under the Ordinance for the O zoning district shall govern the use and development of the Site.
- C. Subject to paragraph G under Architectural Standards, the location of any building to be constructed on the Site and the location of parking areas and other improvements shall be governed by the standards and regulations set out in the Ordinance. Notwithstanding the foregoing, a building devoted to a child day care facility and the associated parking areas and other improvements shall be located on the site as generally depicted on the Rezoning Plan.

PERMITTED USES

- A. The Site may be devoted only to the following uses and to any incidental and accessory uses associated therewith that are allowed in the O zoning district.
  - (1) General and professional offices
  - (2) Medical, dental, optical offices and clinics.
  - (3) Laboratory and research facilities, medical, dental or optical.
  - (4) A child day care facility.

DEVELOPMENT LIMITATIONS/MAXIMUM GROSS FLOOR AREA

- A. A child day care facility developed on the Site shall be subject to the following limitations:
  - (1) The maximum number of children that may be served on the Site shall be 185.
  - (2) The maximum size of a building devoted to a child day care facility shall be 12,800 square feet of gross floor area.
  - (3) A child day care facility shall comply with the applicable requirements of Section 155.506.6 of the Ordinance.
- B. The maximum size of a building devoted to a use or uses other than a child day care facility shall be 20,000 square feet of gross floor area.
- C. For purposes of the limitations set out above, "gross floor area" shall mean the total floor area enclosed within a building, including interior balconies, exclusive of mezzanines, stairways and elevator shafts.

DIMENSIONAL STANDARDS

- A. Development of the Site shall comply with the dimensional standards of the O zoning district and the Downtown Overlay District set out in the Ordinance.

TRANSPORTATION AND PARKING

- A. Vehicular access shall be as generally depicted on the Rezoning Plan. The placement and configuration of the access points are subject to any minor modifications required by the Town of Matthews.
- B. Vehicular parking shall be provided in accordance with the requirements of the Ordinance. Notwithstanding the foregoing, a minimum of 45 parking spaces shall be provided on the Site.
- C. Notwithstanding the foregoing, a minimum of 45 parking spaces shall be constructed on the Site for a child day care facility located on the Site. Of these 45 parking spaces, a minimum of 40 shall be devoted to the child day care facility.
- D. In addition to the on-site vehicular parking spaces described above, a minimum of 11 on-street parking spaces shall be located along the Site's frontages on North Ames Street and Park Center Drive as depicted on the Rezoning Plan.
- E. If the Town of Matthews determines that it is necessary for the safety and efficiency of Park Center Drive and North Ames Street as a result of the traffic generated by a child day care facility on the Site, and the Town of Matthews advises the operator of a child day care facility of such necessity, then the operator of a child day care facility on the Site shall hire one off-duty law enforcement officer or one private security officer to manage traffic at the vehicular access points into the Site and/or at the intersection of Park Center Drive and North Ames Street during the transportation peak hours of the child day care facility. The transportation peak hours of the child day care facility shall be defined as 7:00 AM to 9:00 AM and 4:00 PM to 6:00 PM Monday through Friday (excluding holidays). If the Town of Matthews subsequently determines that it is no longer necessary for the operator of a child day care facility on the Site to continue to hire one off-duty law enforcement officer or one private security officer to manage traffic at the vehicular access points into the Site and/or at the intersection of Park Center Drive and North Ames Street during the transportation peak hours of the child day care facility, then the operator of a child day care facility on the Site shall no longer be required to do so. In making the determinations set out above, the Town of Matthews shall consult with the Town Engineer, and the operator of a child day care facility on the Site may engage a traffic engineer to consult with the Town and the Town Engineer as well with respect to these determinations. This paragraph E shall only apply to a child day care facility on the Site.
- F. Prior to the issuance of a certificate of occupancy for a child day care facility on the Site, the operator of a child day care facility on the Site shall pay the sum of ten thousand dollars (\$10,000.00) to the Town of Matthews to be used by the Town of Matthews for future improvements to North Ames Street. This paragraph F shall only apply to a child day care facility on the Site.

STREETSCAPE TREATMENT AND SIDEWALKS

- A. The streetscape treatment along the Site's public street frontages shall comply with the requirements of the Ordinance.
- B. Sidewalks shall be installed along the Site's public street frontages as depicted on the Rezoning Plan. The sidewalk to be installed along the Site's frontage on Park Center Drive shall match the design of the existing sidewalk located on the opposite or east side of Park Center Drive and shall include pavers and other features of the existing sidewalk located on the opposite or east side of Park Center Drive.
- C. A sidewalk easement shall be conveyed to the Town of Matthews for any portion of the public sidewalks that are located on the Site and outside of the public right of way.

ARCHITECTURAL STANDARDS

- A. The maximum height of any building constructed on the Site shall be 40 feet.
- B. Attached to the Rezoning Plan are conceptual architectural renderings of the front elevations of the building (the elevations facing North Ames Street and Park Center Drive) to be constructed on the Site that will be devoted to a child day care facility that are intended to depict the general conceptual architectural style and character of the front elevations of this building. Accordingly, the front elevations of the building to be constructed on the Site that will be devoted to a child day care facility shall be designed and constructed so that the front elevations are substantially similar in appearance to the attached relevant conceptual architectural renderings. Notwithstanding the foregoing, changes and alterations which do not materially change the overall conceptual architectural style and character shall be permitted.
- C. Attached to the Rezoning Plan are conceptual architectural renderings of the north and west elevations of the building to be constructed on the Site that will be devoted to a child day care facility that are intended to depict the general conceptual architectural style and character of the north and west elevations of this building. Accordingly, the north and west elevations of the building to be constructed on the Site that will be devoted to a child day care facility shall be designed and constructed so that the north and west elevations are substantially similar in appearance to the attached relevant conceptual architectural renderings. Notwithstanding the foregoing, changes and alterations which do not materially change the overall conceptual architectural style and character shall be permitted.
- D. As depicted on the conceptual architectural renderings, the primary exterior building materials used on a building devoted to a child day care facility shall be brick, stone and precast stone or precast concrete.
- E. A building devoted to a child day care facility shall have four sided architecture, such that the side and rear elevations of the building shall have the same exterior building materials as the front elevation and the same percentage brick as the front elevation.
- F. The main entrance into a building devoted to a child care facility is designated on the rezoning plan.
- G. Prior to the issuance of a building permit for any building to be constructed on the Site that shall be devoted to a use or uses other than a child day care facility, the site plan and the building elevations for such building must be approved by the Matthews Board of Commissioners. Any building to be constructed on the Site that shall be devoted to a use or uses other than a child day care facility shall have four sided architecture, such that the side and rear elevations of the building shall have the same exterior building materials as the front elevation and the same percentage brick as the front elevation.

SCREENING

- A. Dumpster and recycling areas will be enclosed on all four sides with three sides being enclosed by opaque walls and one side being enclosed by a hinged opaque gate. If one or more sides of a dumpster and recycling area adjoin a side wall or rear wall of the building, then the side wall or rear wall of the building may be substituted for the wall or fence along each such side.
- B. The opaque walls of a dumpster and recycling are enclosure shall be masonry walls clad with the same brick as the brick on the building to be constructed on the Site.

SIGNS

- A. All signs installed on the Site shall comply with the requirements of the Ordinance.

BINDING EFFECT OF THE REZONING APPLICATION

- A. If this Rezoning Application is approved, all conditions applicable to the development and/or use of the Site imposed under this Rezoning Plan will, unless amended in the manner provided under the Ordinance, be binding upon and inure to the benefit of Applicant and the current and subsequent owners of the Site and their respective successors in interest and assigns. Throughout these Development Standards, the terms, "Applicant" and "owner" or "owners" shall be deemed to include the heirs, devisees, personal representatives, successors in interest and assigns of Applicant or the owner or owners of the Site from time to time who may be involved in any future development thereof.



1318-e6 central ave. p. 704.334.3303  
charlotte, nc 28205 f. 704.334.3305  
urbandesignpartners.com  
nc license no: P-0418

Children's Design Group  
Mark D. Pavey, A.I.A.-Architect  
PO Box 1365  
Gulf Shores, AL 36547  
(334)-546-3624  
(206)-350-0593 Fax  
child.design@mindspring.com

Primrose School  
Franchising Company

Ted Tillman  
3660 Cedarcrest Road  
Acworth, GA 30101

Primrose School  
of Matthews  
Development Standards & Notes  
Ames Street, Matthews, NC


NO.	DATE:	BY:	REVISIONS:
1	03.30.16	UDP	PER STAFF COMMENTS
2	05.02.16	UDP	PER STAFF COMMENTS

Project No: 15-040  
Date: January 27, 2016  
Designed by: udp  
Drawn By: udp  
Scale: mts  
Sheet No:

RZ-3

2016-643  
5-3-2016

REZONING PETITION #2016-643

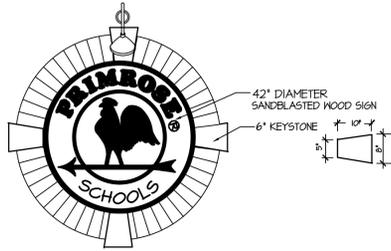


SIGN COLORS:  
 ROOSTER, CIRCLES & TEXT = TATE OLIVE  
 BACKGROUND = BEIGE  
 (TOTAL SIGN AREA = 9.6 SQ. FT.)

1 WALL MOUNTED LOGO SIGN  
 1/2"=1'-0"

EXTERIOR COLOR SCHEDULE	
1	STONE - LONESTAR STONE - LIBERTY CLASSIC - AUTUMN GROUT: BUFF COLORED MORTAR
2	CONDUCTOR HEAD AND DOWNSPOUTS, CONNECT TO UNDERGROUND STORM SYSTEM - ANTIQUE WHITE
3	DARK BRICK SOLDIER COURSE
4	EXTRUDED ALUMINUM 3" WIDE DOWNSPOUTS TO UNDERGROUND STORM SYSTEM - ANTIQUE WHITE
5	RED BRICK VENEER - BORAL CONCORD MODULAR GROUT: BUFF COLORED MORTAR
6	DARK BRICK VENEER - BORAL CUMBERLAND GROUT: BUFF COLORED MORTAR
7	ROUNDED PRECAST SILL - NATURAL WHITE COLOR
8	ALUMINUM WINDOWS - ANTIQUE WHITE
9	H.M. INSUL. EXTERIOR DOOR AND FRAME - ANTIQUE WHITE
10	PRECAST STONE - NATURAL WHITE COLOR
11	STANDING SEAM ROOF ON METAL FRAME - DARK BRONZE
12	36" DIAMETER VENT LOUVERS - ANTIQUE WHITE
13	4" BLACK FENCE WITH RED BRICK VENEER COLUMNS /IN PRECAST STONE CAPS - NATURAL WHITE COLOR




(A) PARK CENTER DRIVE ELEVATION 1/8"=1'-0"

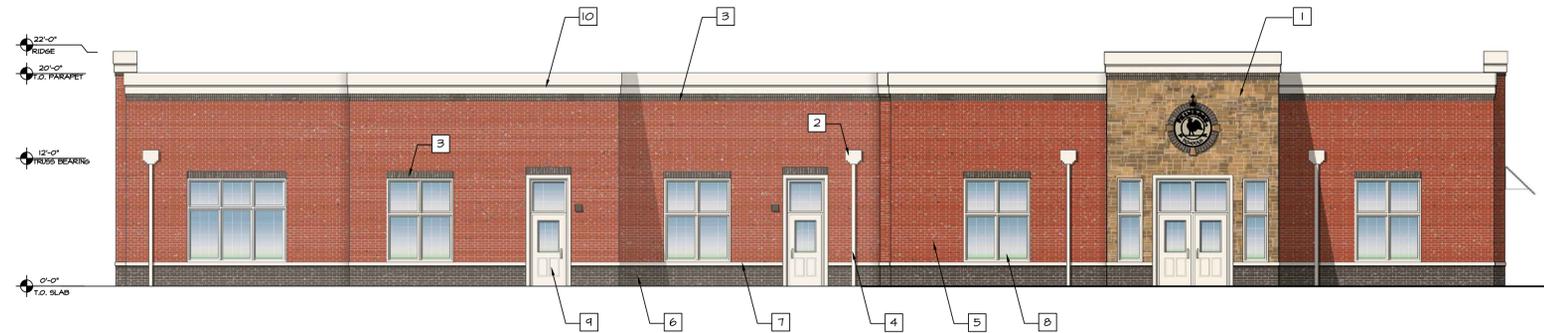

(B) WEST ELEVATION 1/8"=1'-0"



(C) NORTH AMES STREET ELEVATION 1/8"=1'-0"

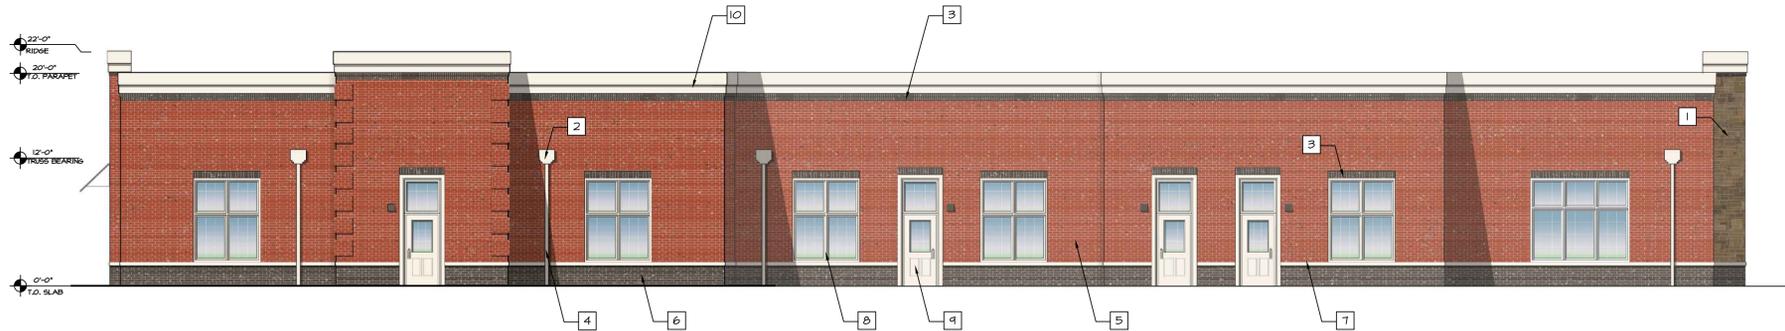

(D) NORTH ELEVATION 1/8"=1'-0"

A New Building For:  
**Primrose School Franchising Company**  
 3660 Cedarcrest Road  
 Acworth, Georgia 30101  
 Copyright © 2016  
 Primrose School Franchising Company



Children's Design Group  
 Mark D. Pavey, A.I.A. - Architect  
 PO BOX 1365  
 GULF SHORES, AL 36547  
 (334)-546-3624  
 (206)-350-0593 Fax  
 child.design@mindspring.com



Site:  
 Primrose School of  
 Matthews  
 North Ames Street  
 Matthews, NC

Building Type:  
 NC-2016-CUSTOM L

Drawing Title:  
 EXTERIOR  
 ELEVATIONS

Date: 5/4/2016  
 Dwn: DNS  
 Ckd: MDP

Drawing Number:  
 A-4

Revisions: